




BASEMENT ELEVATION A

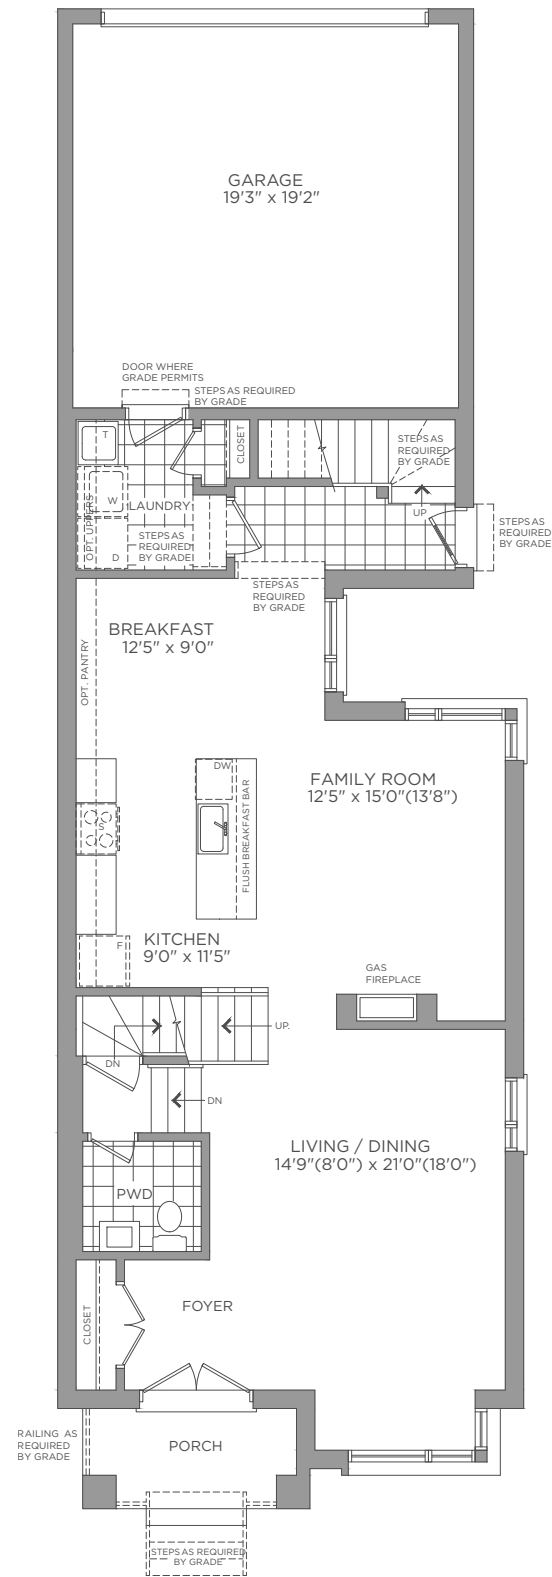


FIRST FLOOR ELEVATION A

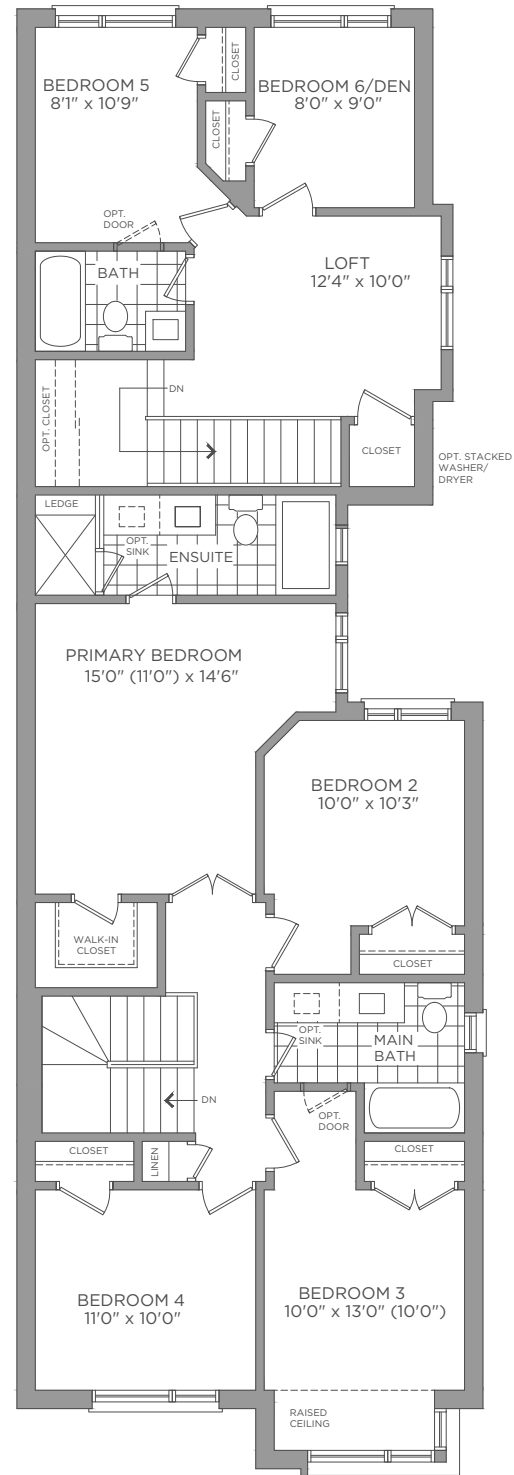


SECOND FLOOR ELEVATION A

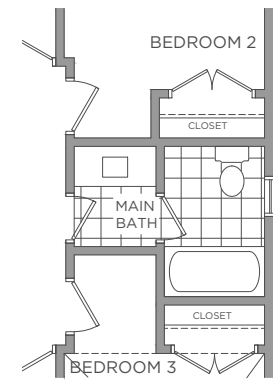


SECOND FLOOR OPT. MAIN BATH

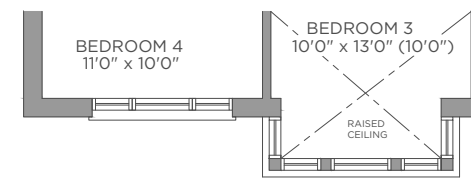


SECOND FLOOR ELEVATION B

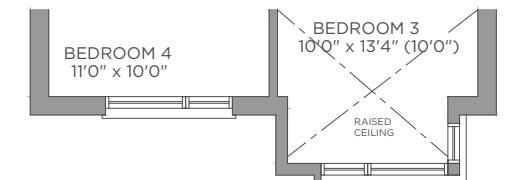

SECOND FLOOR ELEVATION C

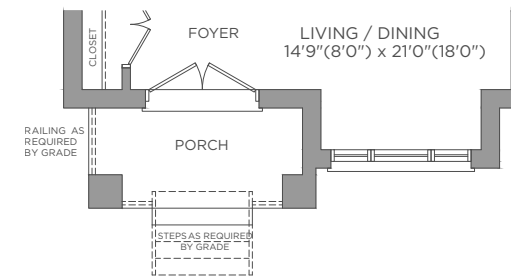

FIRST FLOOR ELEVATION B

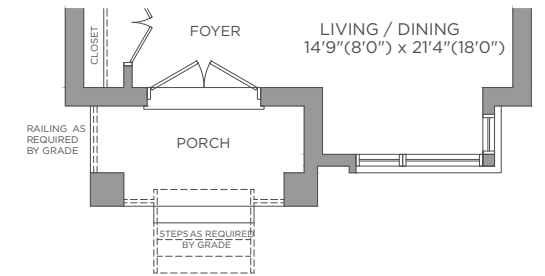

FIRST FLOOR ELEVATION C