




BASEMENT  
ELEVATION A / B

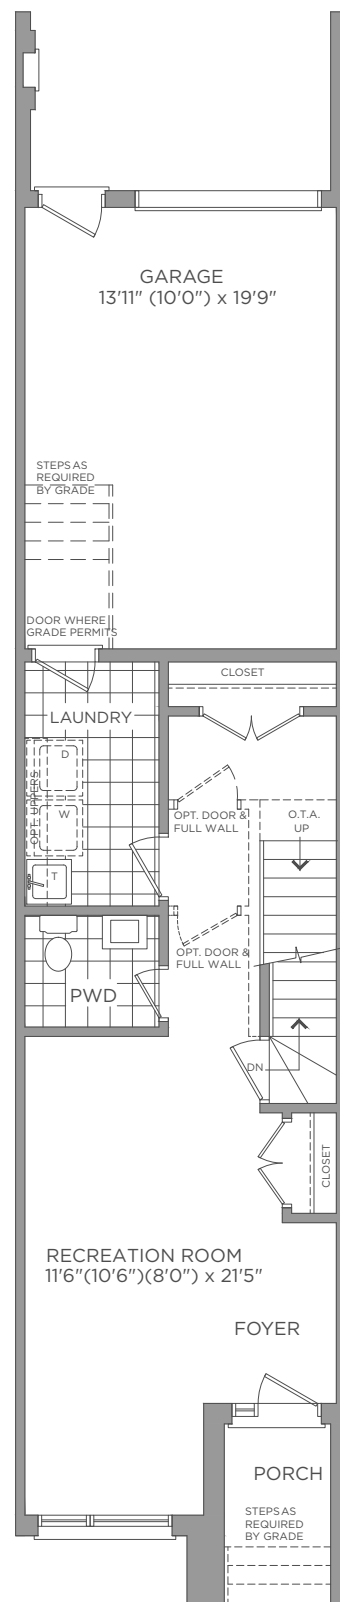


FIRST FLOOR  
ELEVATION A / B

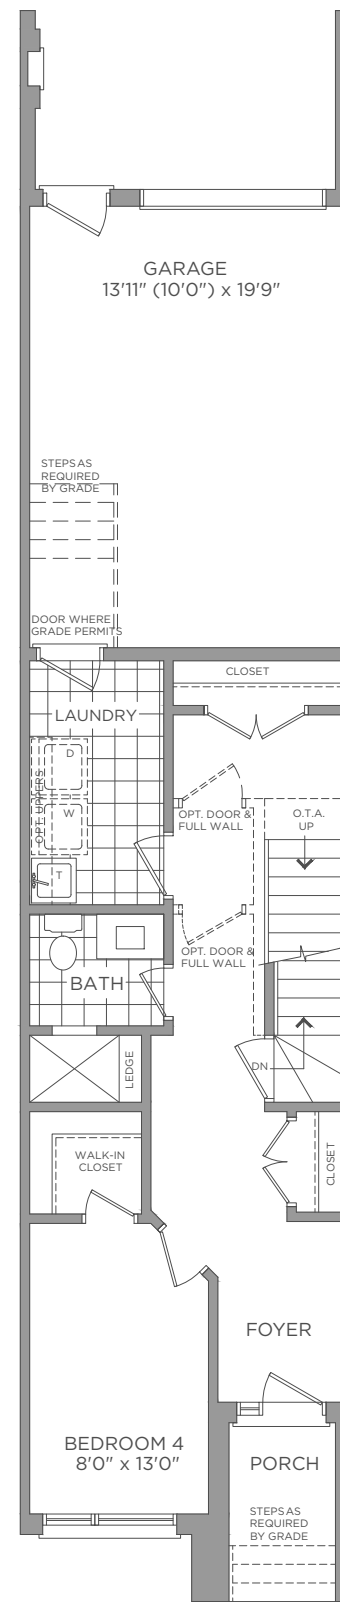

OPT. FIRST FLOOR  
ELEVATION A / B

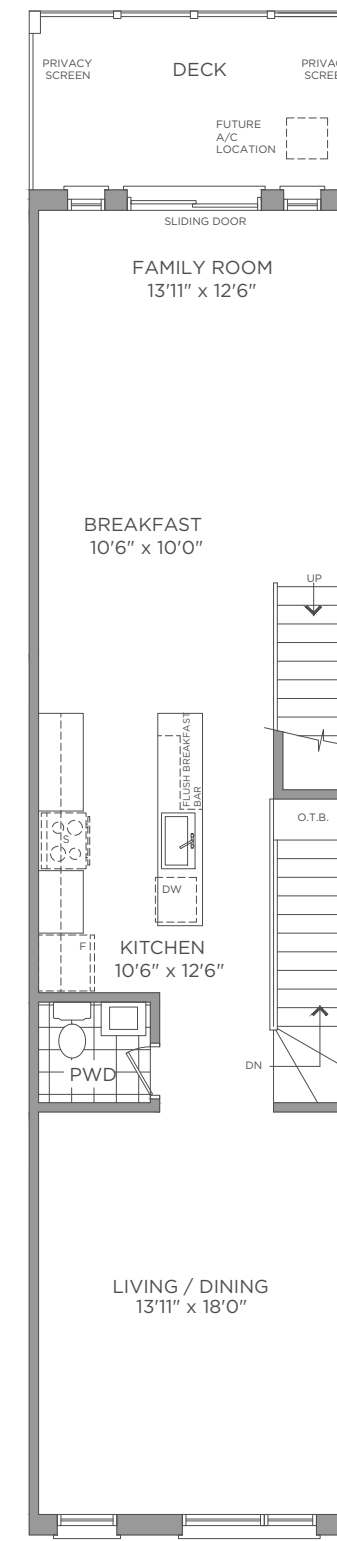

SECOND FLOOR  
ELEVATION A / B

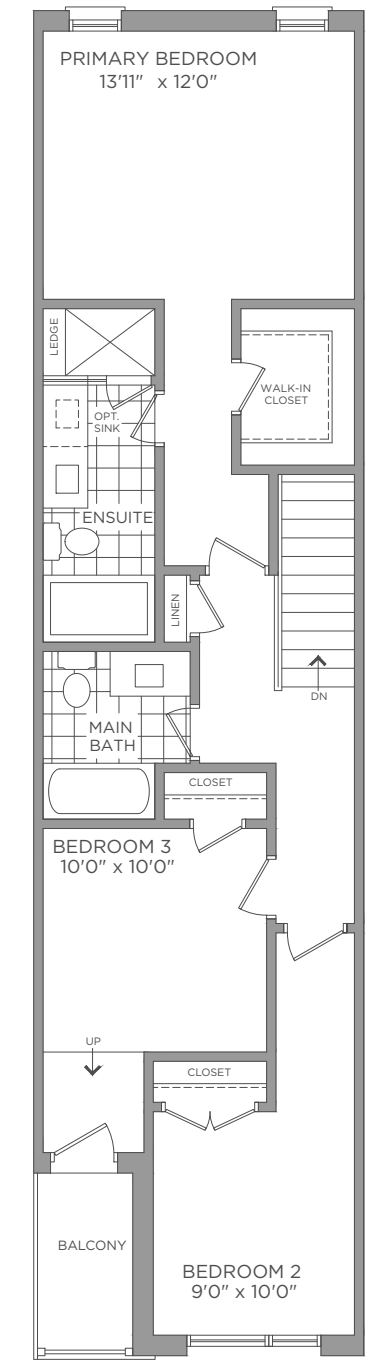

THIRD FLOOR  
ELEVATION A / B